


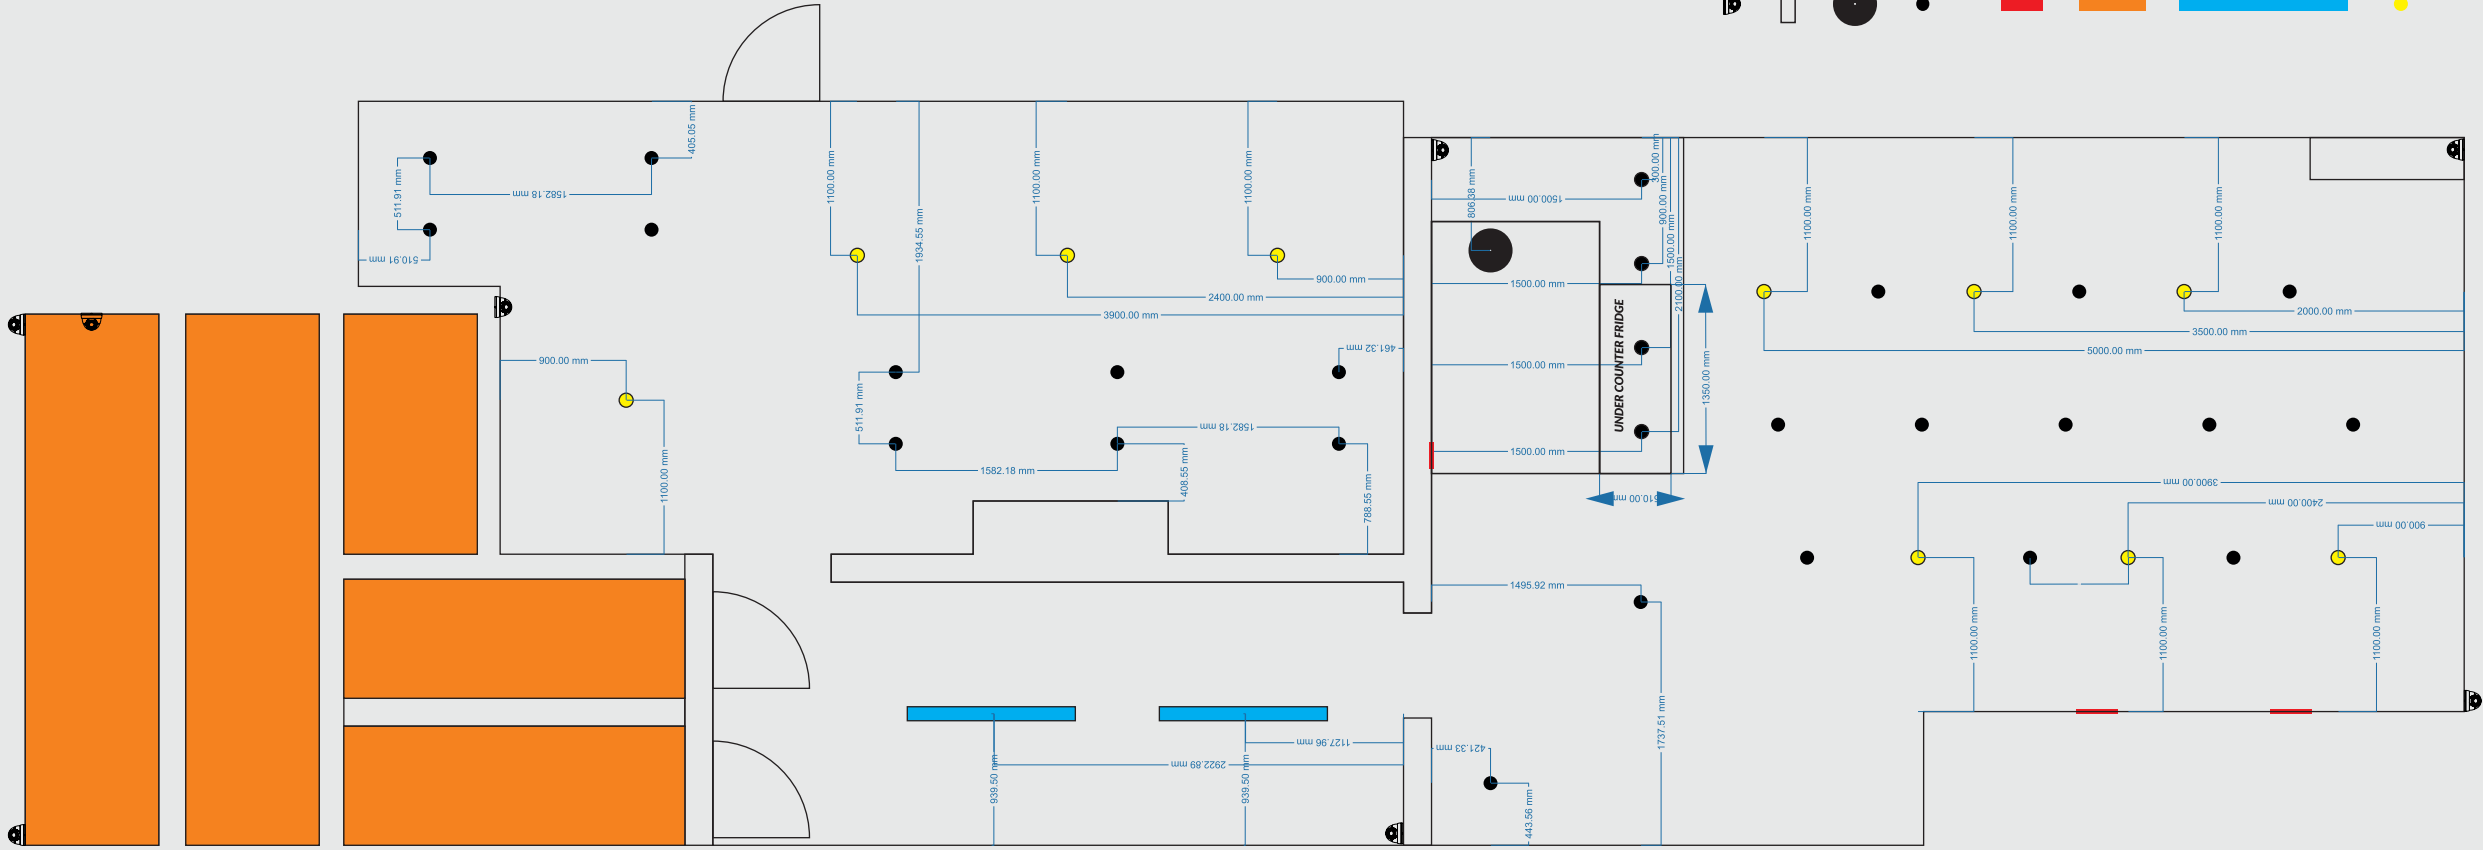

CCTV CAMERA

UNDER COUNTER FRIDGE

CHANDIEIER LIGHTS

SPOT LIGHTS
(SPOT LIGHTS FOR FRONT ROOM SHOULD BE EVENLY PLACED
ON CEILING BETWEEN PENDANT LIGHTS AND CENTRED IN THE
ROOM)


LOCATION FOR LED
(FOR BEHIND ARCHED MIRRORS & WALL SLATS CABINETS)

ROOMS TO HAVE EXISTING
LIGHTS FIXED/MAINTAINED
(NO NEW LIGHTING)

5 SPOT TRACK LIGHT
(DIMENSIONS: 600MM L X 400MM W 1200MM H
COLOUR: WHITE
LIGHT COLOUR: WARM WHITE)

PENDANT LIGHT
(DIMENSIONS: 600MM L X 400MM W 1200MM H
COLOUR: WHITE
LIGHT COLOUR: WARM WHITE)

WATER PLAN

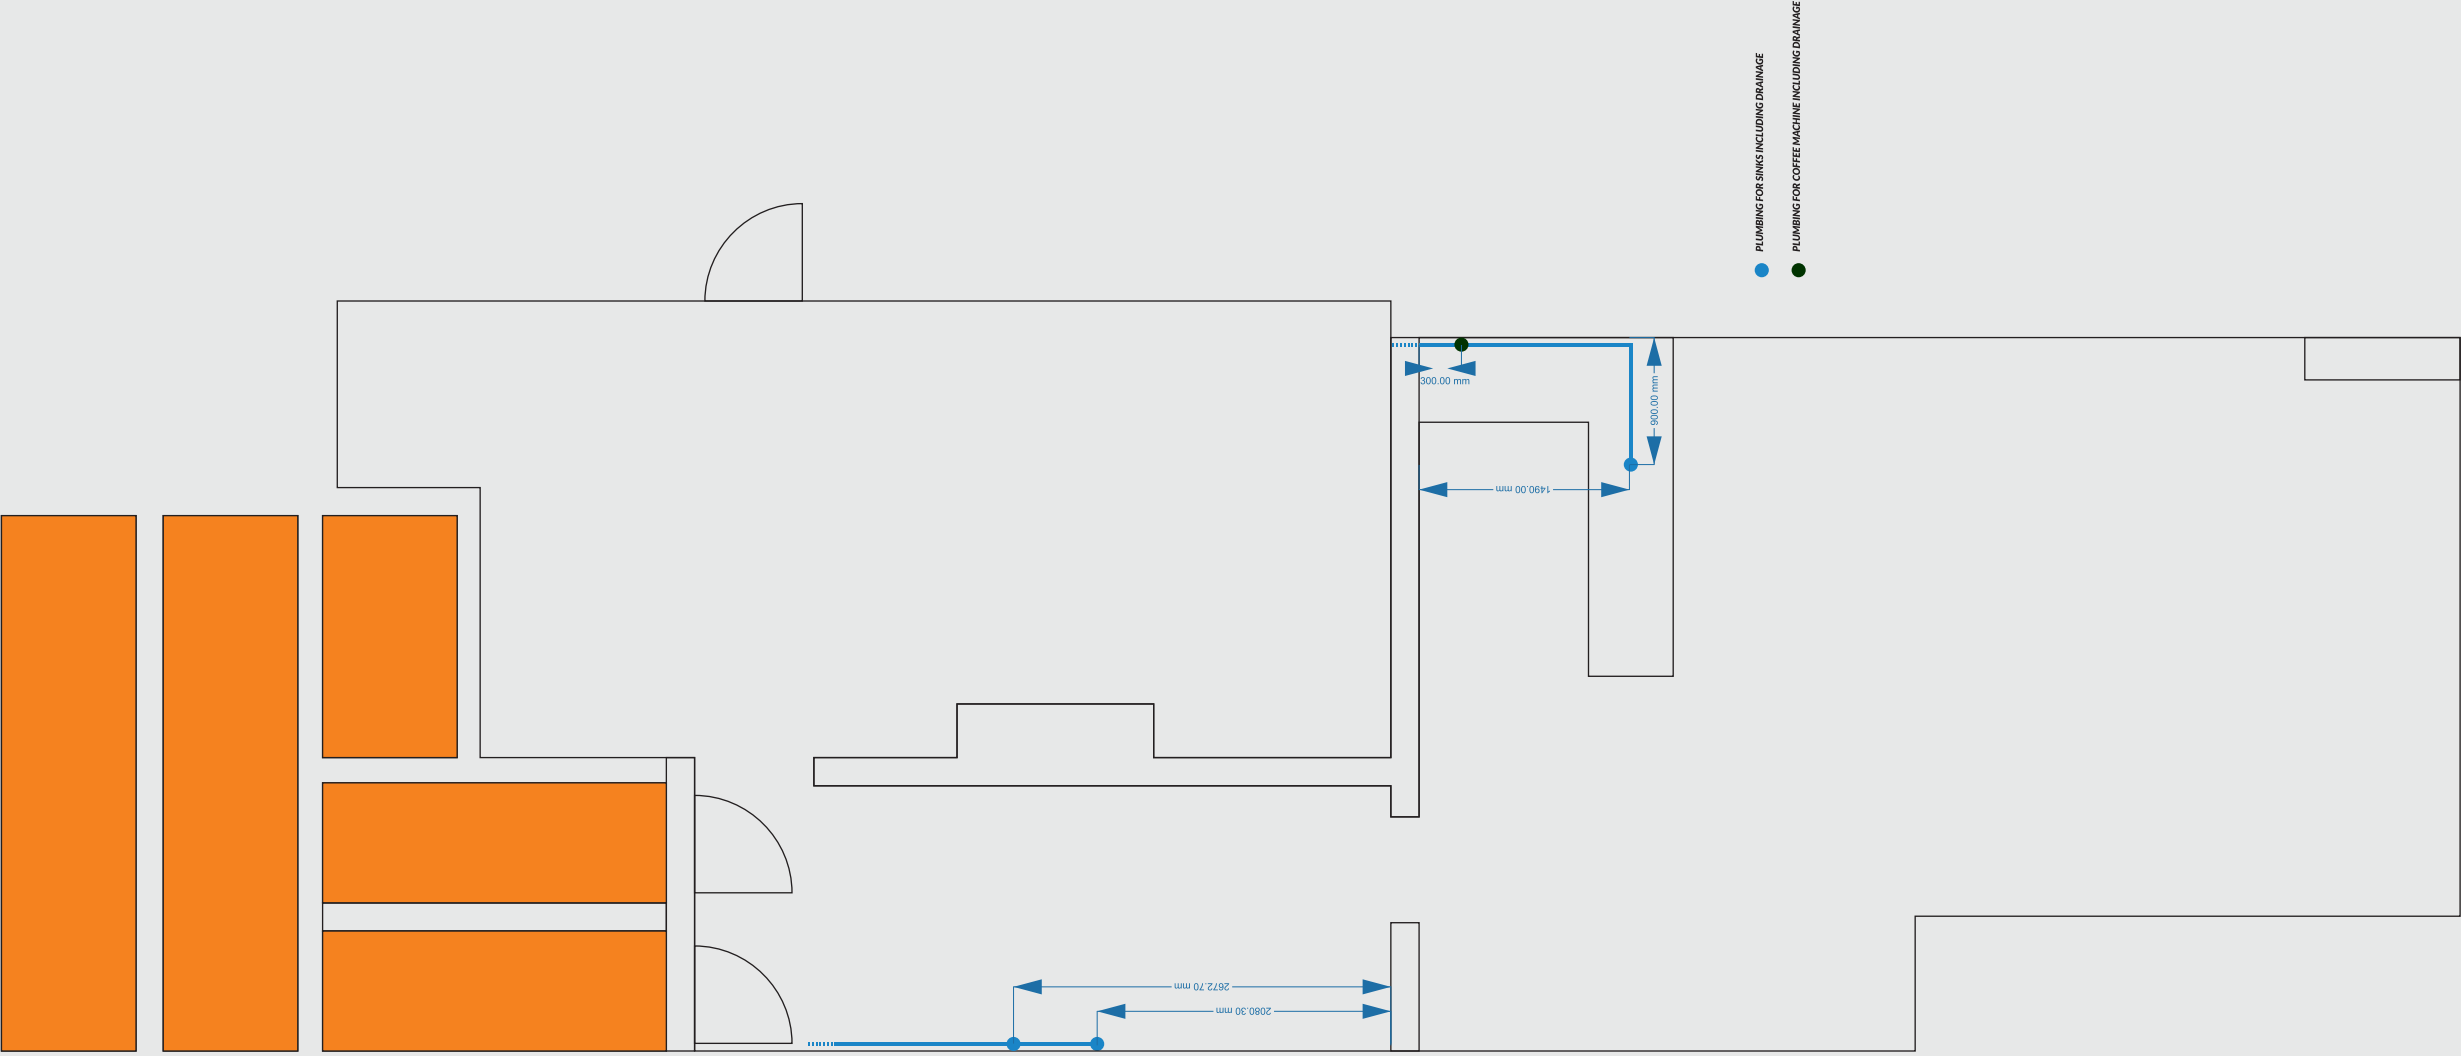

PENDANT LIGHTS -

https://www.amazon.co.uk/Schindora-Lampshade-Creativity-Fixtures-Restaurant/dp/B0CG1LK78F?source=ps-sl-shoppingads-lpcontext&ref_=fplfs&smid=A16KALUMNXXQ65&th=1



TRACK LIGHTS -

https://www.ikea.com/gb/en/p/baeve-led-ceiling-track-5-spots-white-60527240/?gclid=EAlaIqobChMI2NKBq4_lhgMViY9QBh08oCnyEAQYCyABEgKTq_D_BwE&gclid=aw.ds&gad_source=1



https://www.screwfix.com/p/lap-fixed-led-downlights-white-4-5w-420lm-10-pack/948PP?tc=TB9&gad_source=1